

Proposed Lary Lane Area
Treatment Facility
Site #2 Facility Location Aerial
Town of Exeter, New Hampshire
October 2011 SCALE: AS NOTED
Weston & Sampson

Legend
100-yr FEMA Floodplain

NOT FOR CONSTRUCTION

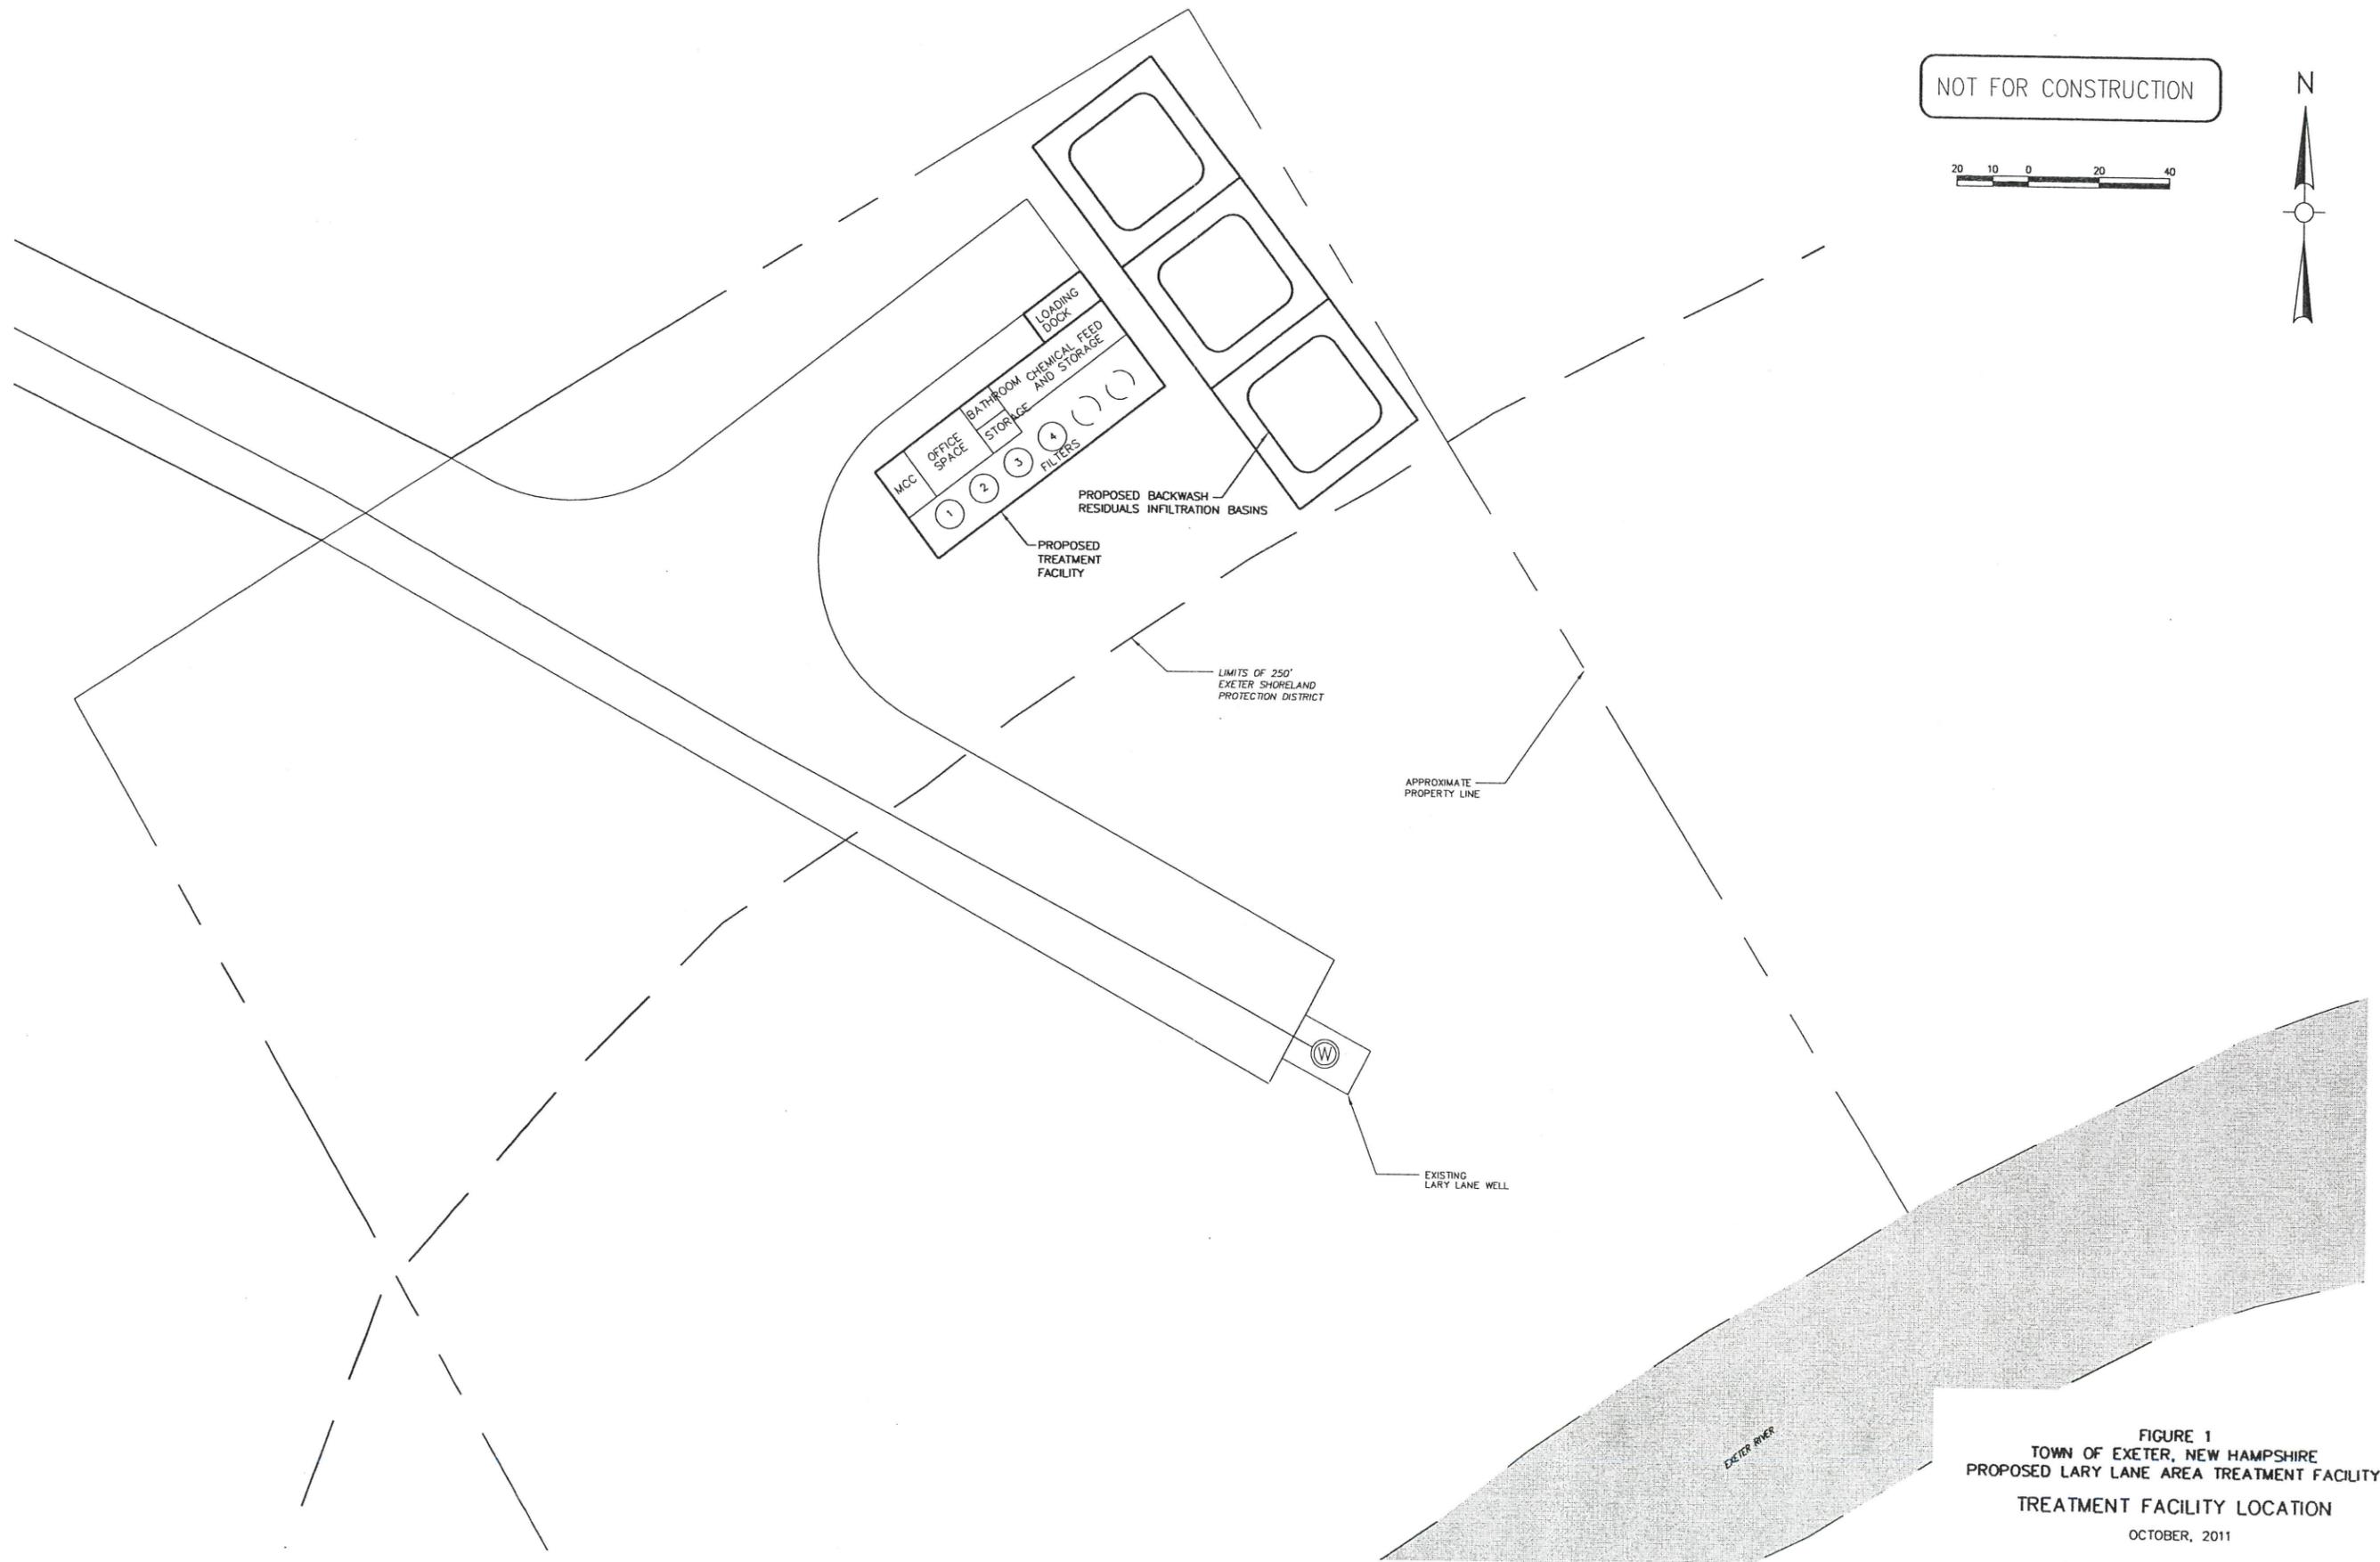


FIGURE 1
TOWN OF EXETER, NEW HAMPSHIRE
PROPOSED LARY LANE AREA TREATMENT FACILITY
TREATMENT FACILITY LOCATION
OCTOBER, 2011

Weston & Sampson

P:\Exeter_NH\201033 - CP System Prelim Design\Figures and CAD\Lary Lane SH\LARY LANE SITE PLAN.dwg

NOT FOR CONSTRUCTION

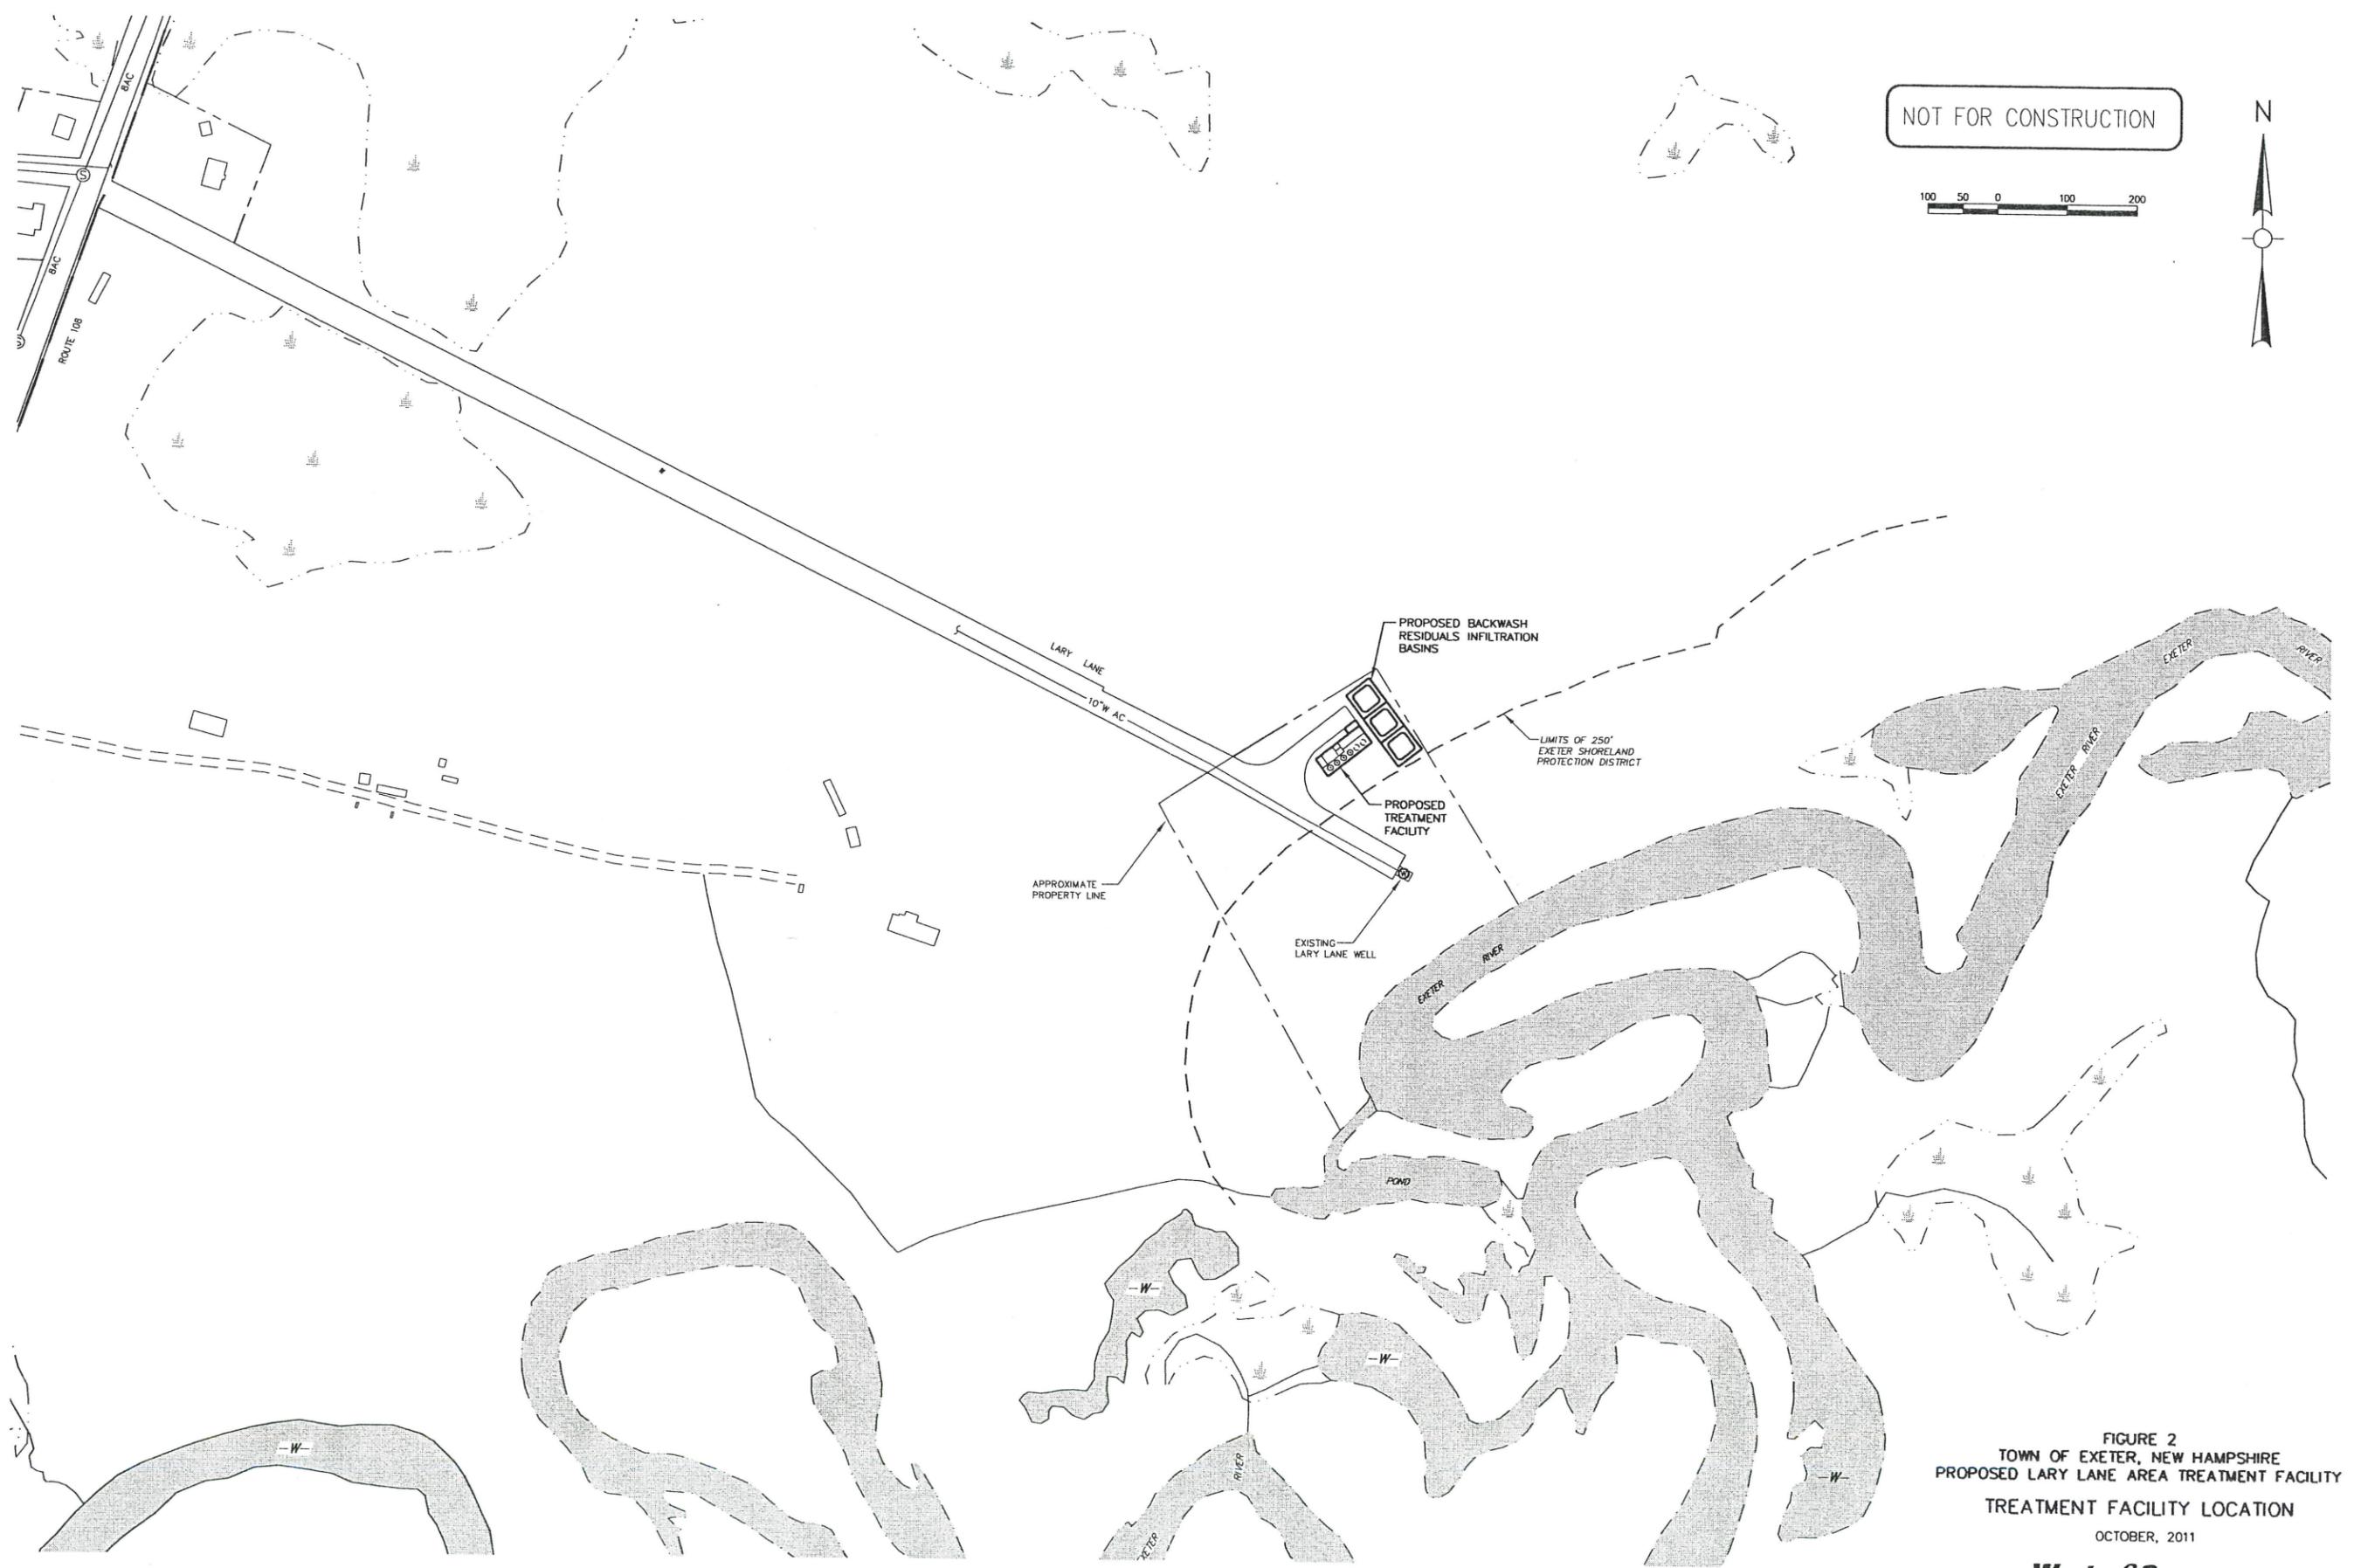


FIGURE 2
TOWN OF EXETER, NEW HAMPSHIRE
PROPOSED LARY LANE AREA TREATMENT FACILITY
TREATMENT FACILITY LOCATION
OCTOBER, 2011

Weston & Sampson

P:\Exeter NH\20100313 - CW System Prelim Design\Figures and CAD\Lary Lane Site Plan.dwg